



PLANTER

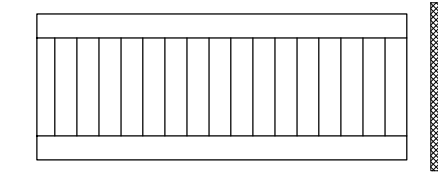


PLANTER

PLANTER


PLANTER

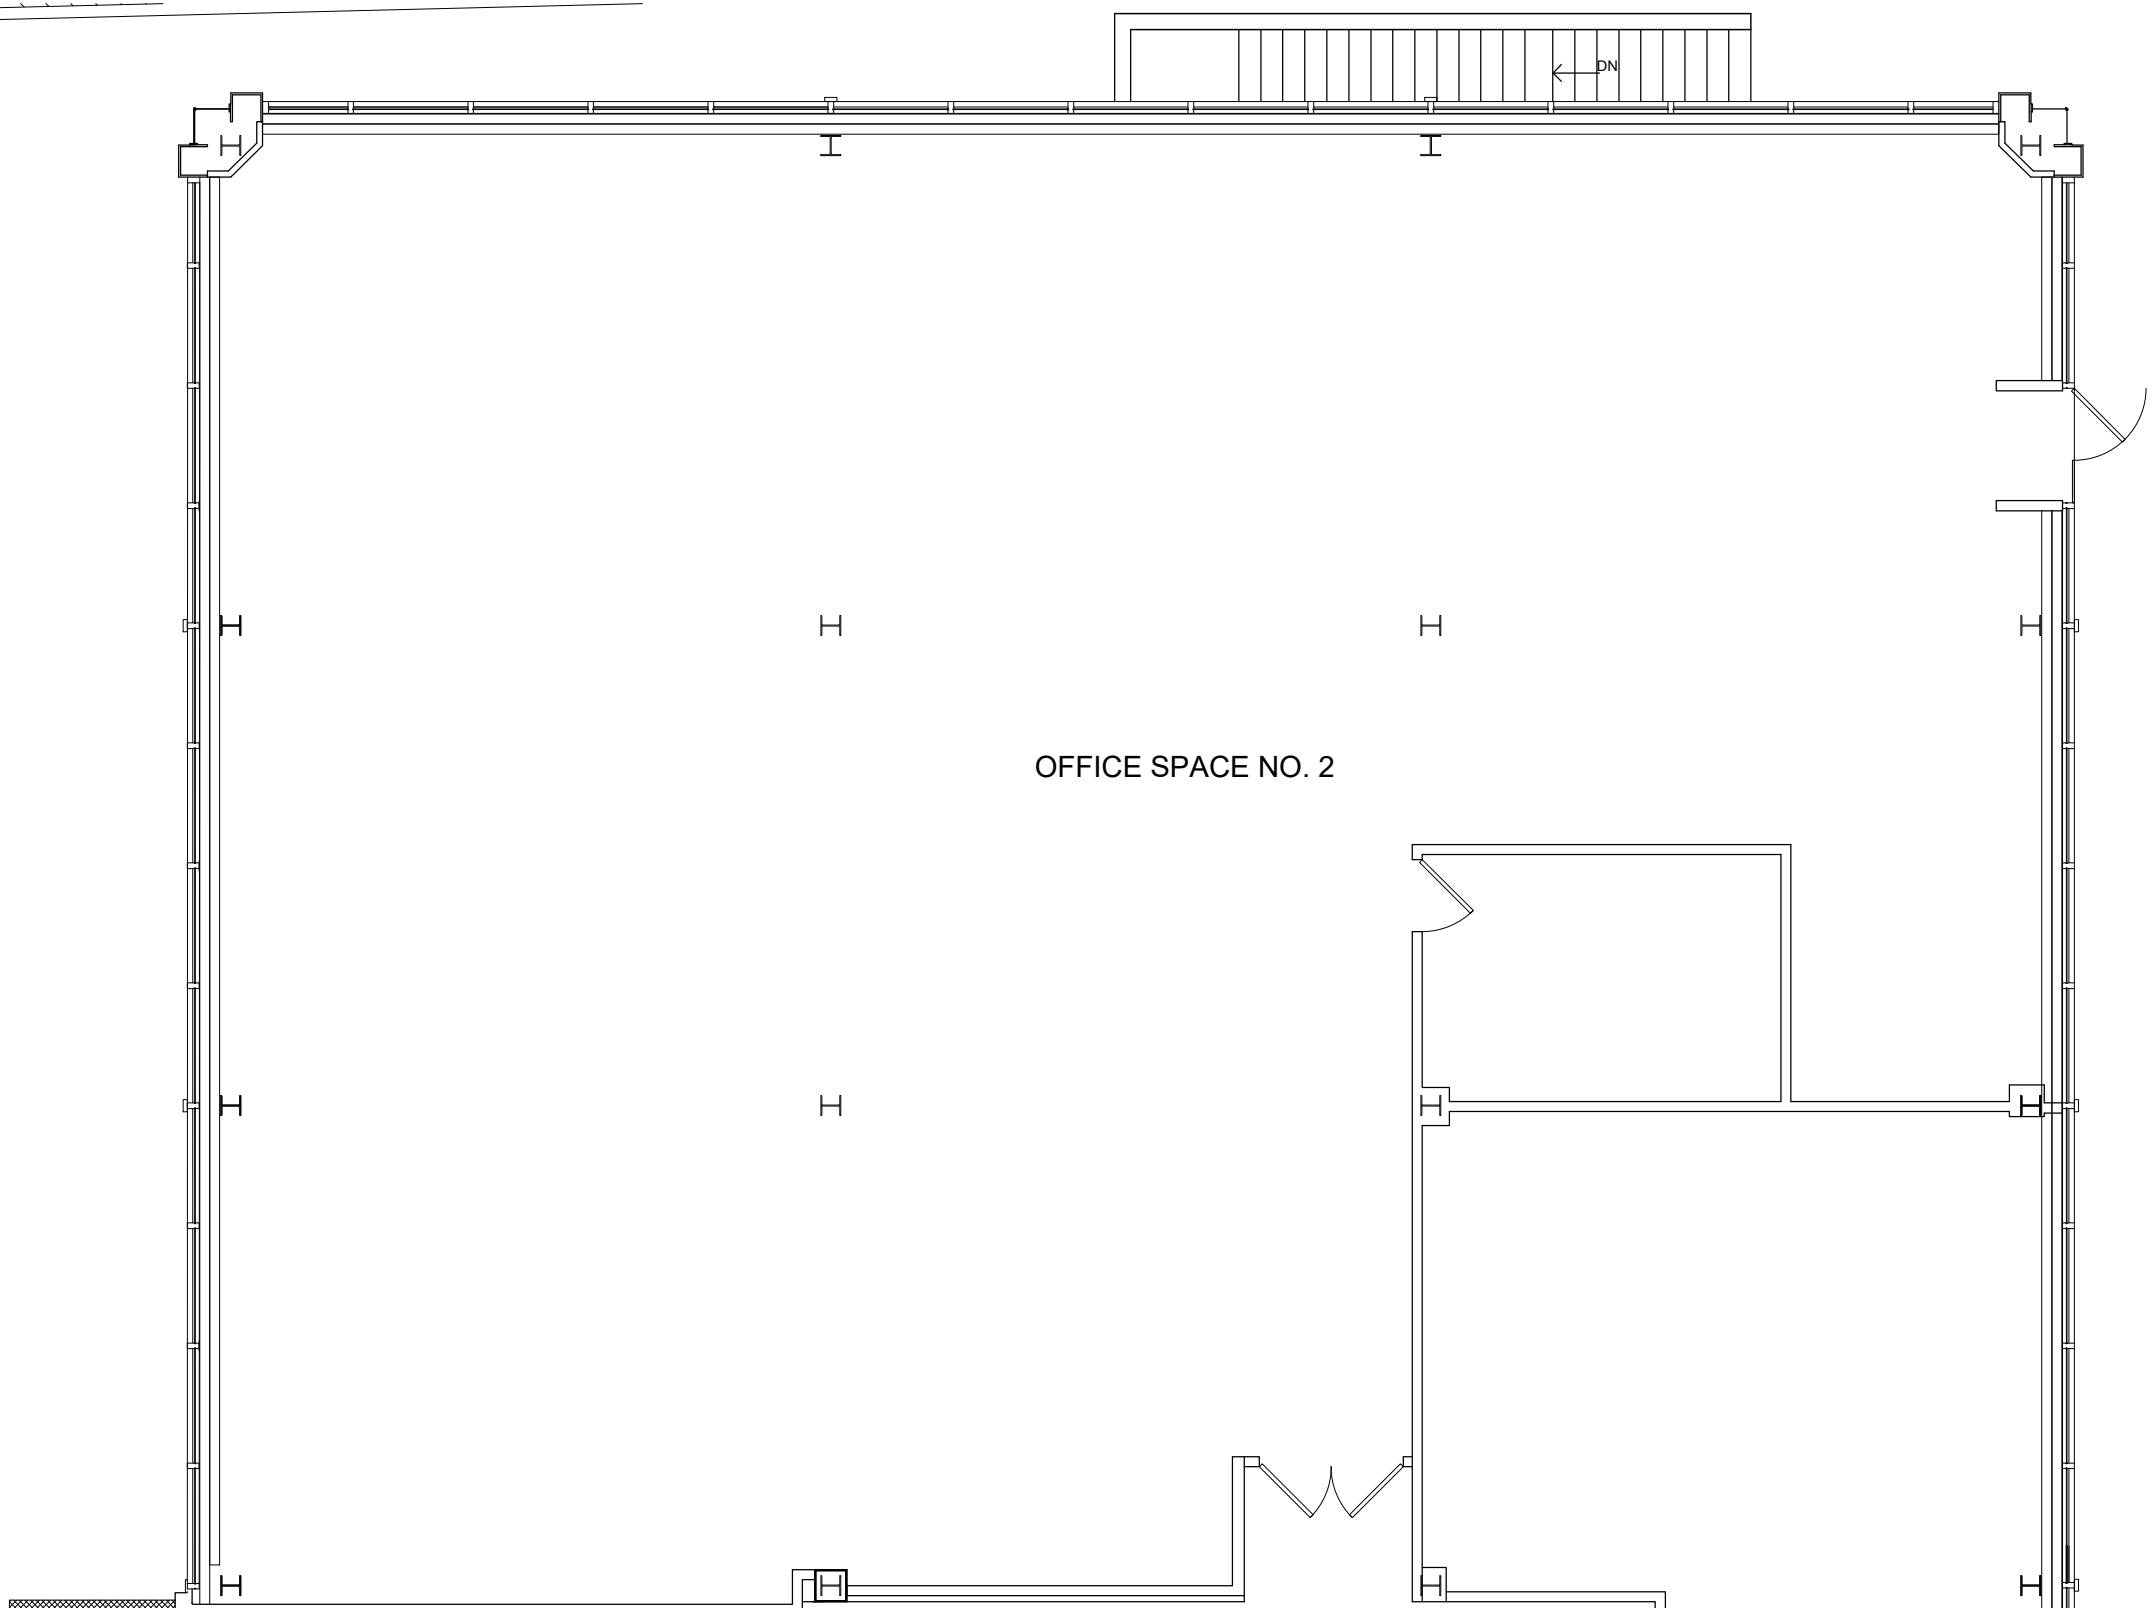


OFFICE SPACE NO. 2

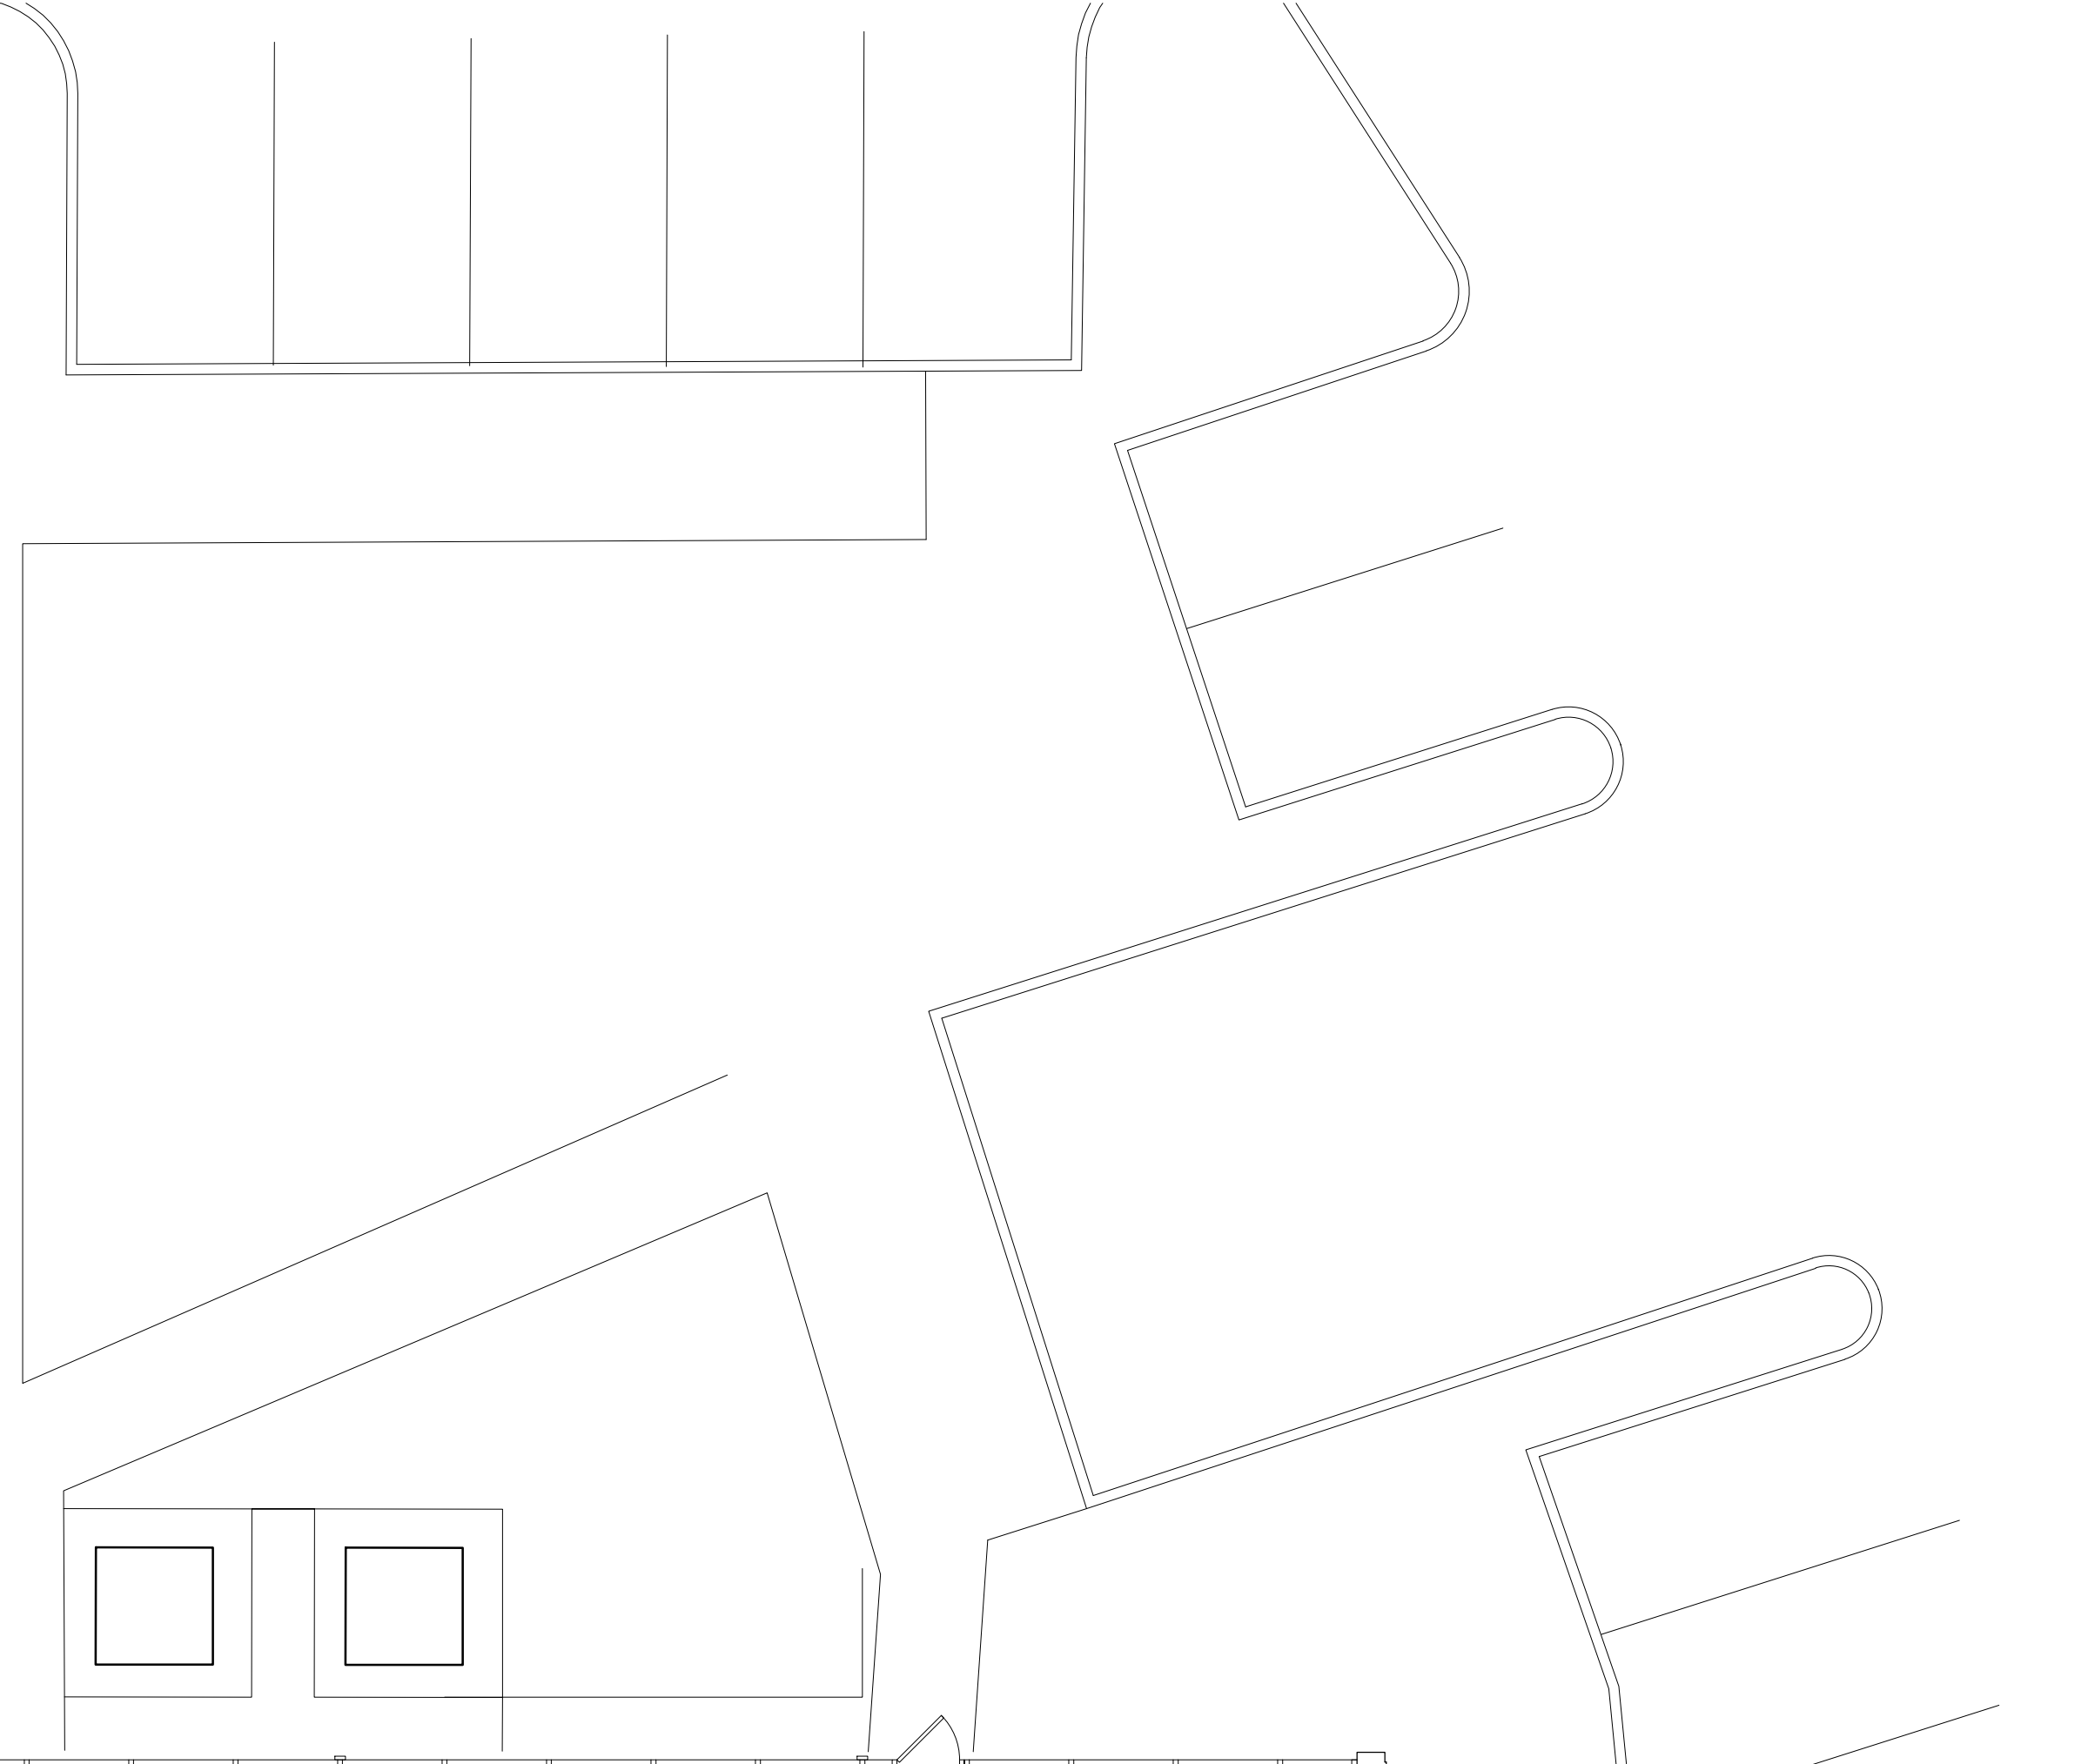

OFFICE SPACE NO. 3

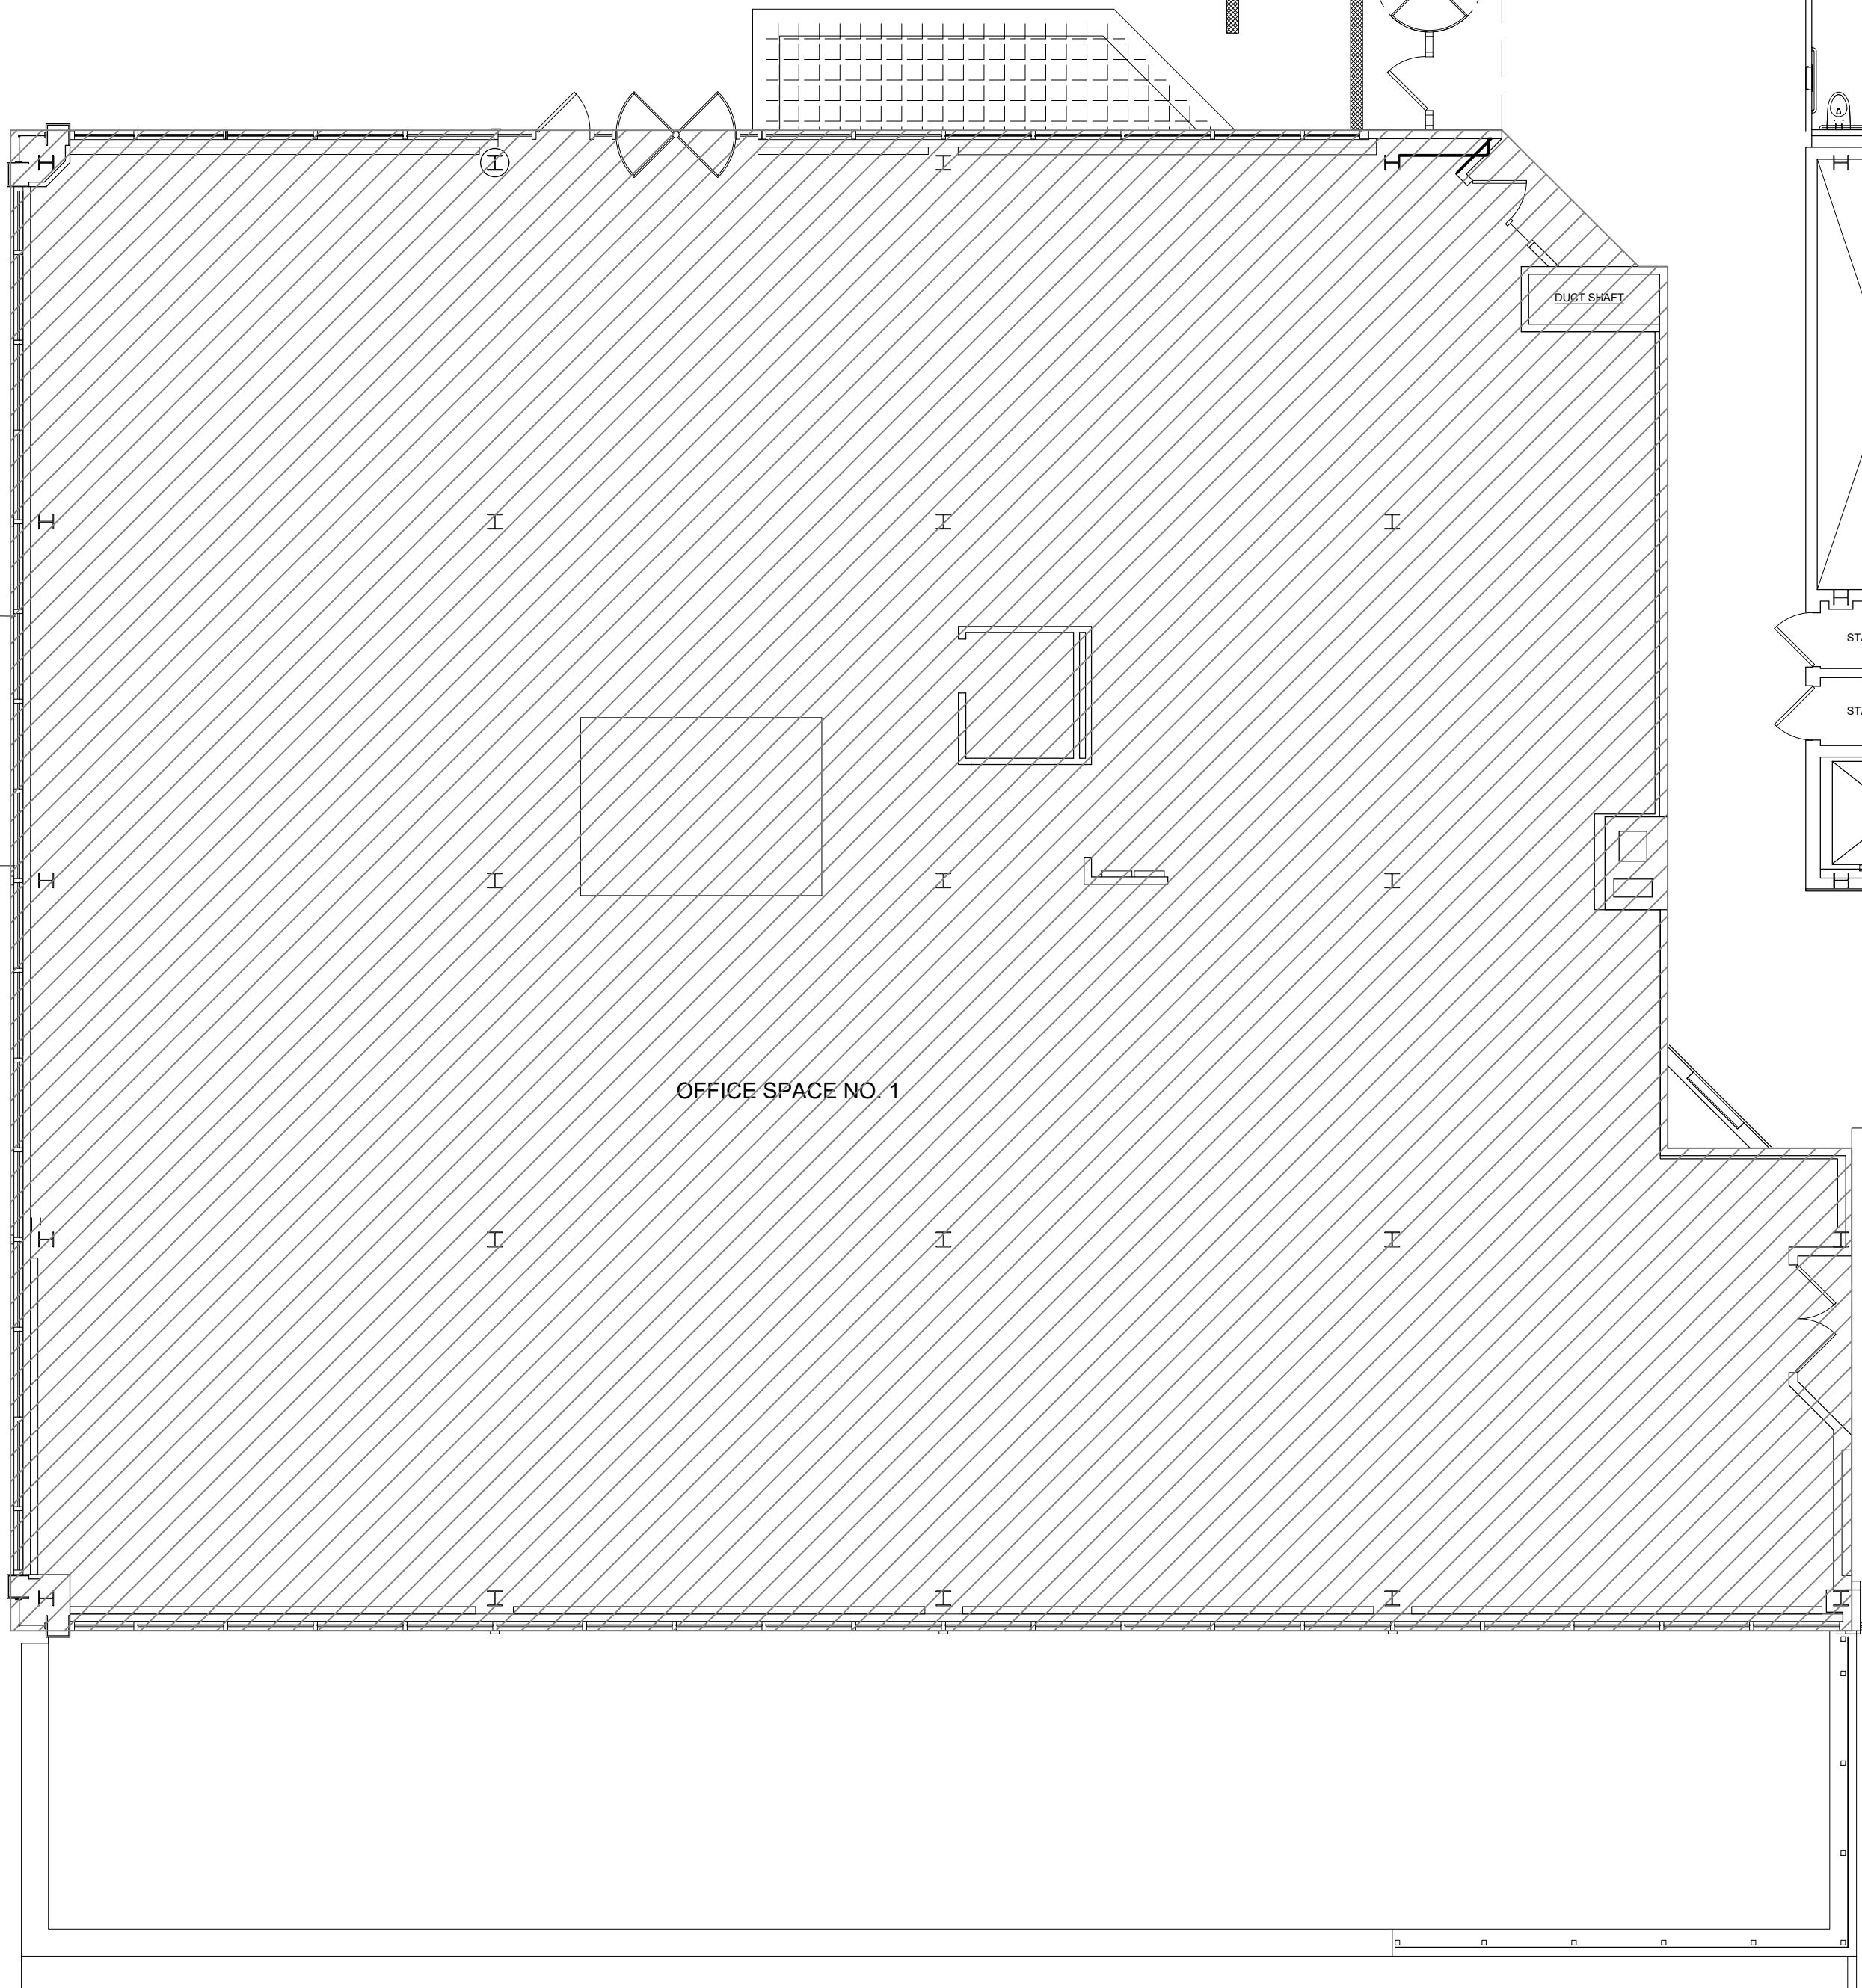

OFFICE SPACE NO. 1

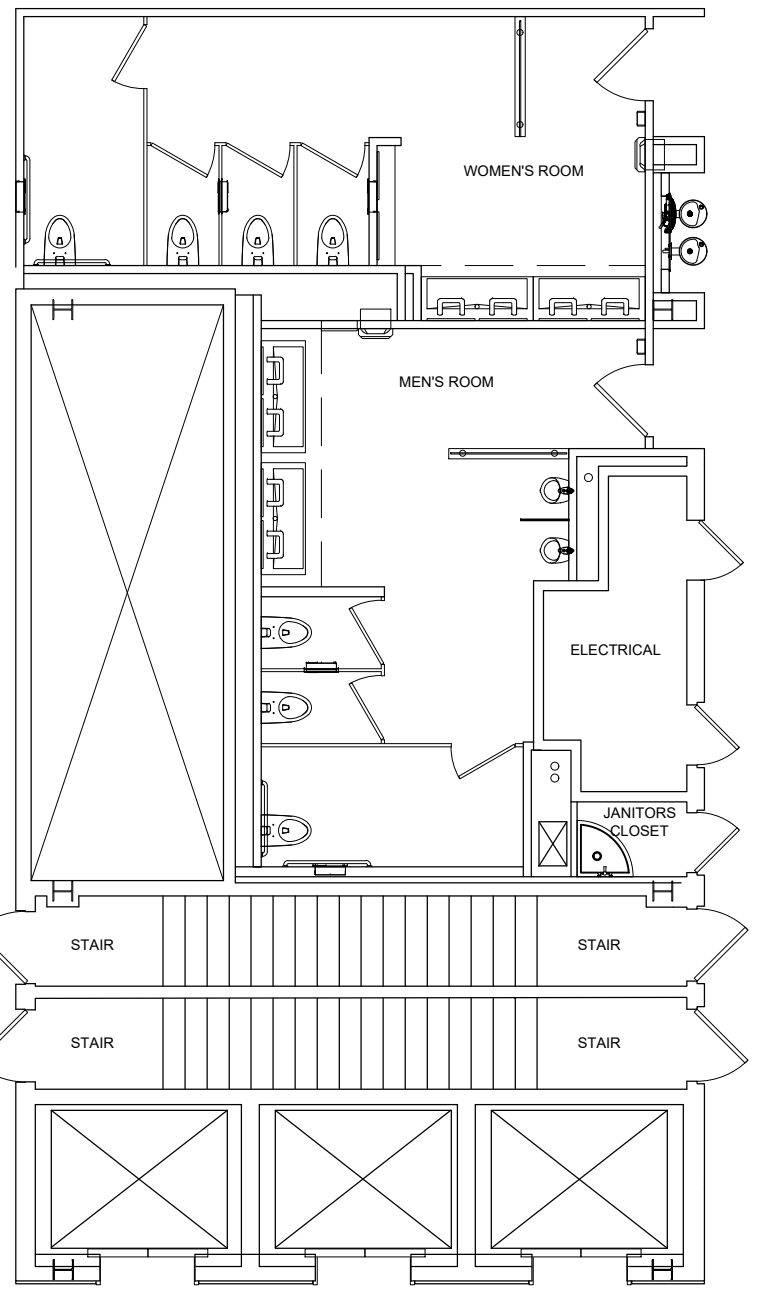

TELECOM ELECTRICAL

